



Your Ref:
Our Ref: 1110071/GA.AM/EM-O-5232

17 December 2014

Clerk to Egton with Newland, Mansrigg & Osmotherly Parish Councils
Crake Holme
Main Street
Greenodd
Cumbria
LA12 7RE

EM Highway Services Ltd
Highways Depot – Area 13
Agricultural Hall
Penrith
CA11 0DN

Tel: 0845 600 1627
Fax: 01768 861001

www.emhighways.co.uk

Dear Mrs J Hannigan,

RE: CARRIAGEWAY REPAIRS, A590 GREENODD BENDS RESURFACING

EM Highways Services Ltd. are the managing agent for the Highways Agency Area 13 and responsible for managing and maintaining the trunk roads and motorway in the Cumbria and the North Lancashire area, which includes the A590.

A section of carriageway on the A590, known locally as Greenodd Bends, has degraded and requires resurfacing. In order carry out this work, we need to close the A590 completely between Greenodd Roundabout up to a point 1.2km further north (near Rusland Pool hotel - please refer to the enclosed plan for more details)

Originally these works where proposed to be undertaken over two weekends at the start of December but following concerns raised by businesses in the area we are now proposing to complete these works in January, the new construction dates are listed below:

Friday 16th, Saturday 17th and Sunday 18th of January (20:00 – 06:00 each night)
Friday 23th, Saturday 24th and Sunday 25th of January (20:00 - 06:00 each night)
All restrictions are to be removed during the day.

The locations of the carriageway closure and the signed diversion route are shown in Drawing No. 1110071 / 003.



Should you require any further details regarding the scheme please contact the Highways Agency Information Line on 0300 1235 000.

Yours Faithfully,

G Allen

Gary Allen – Highways Technician
For and on behalf of EM Highway Services Ltd



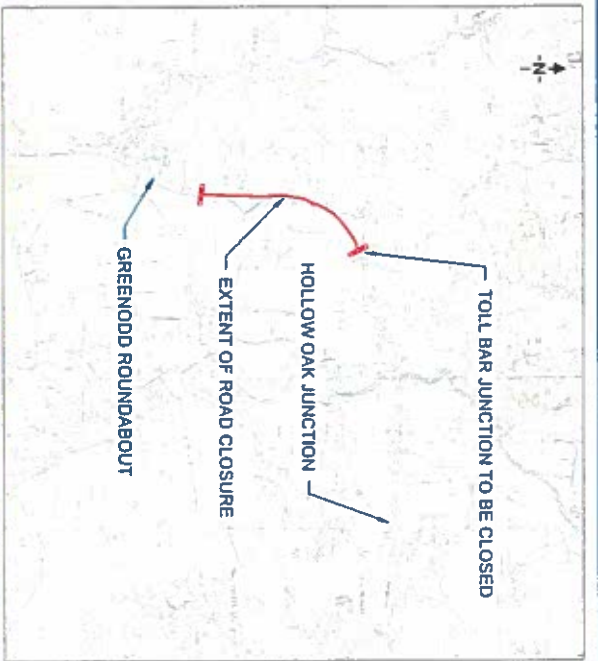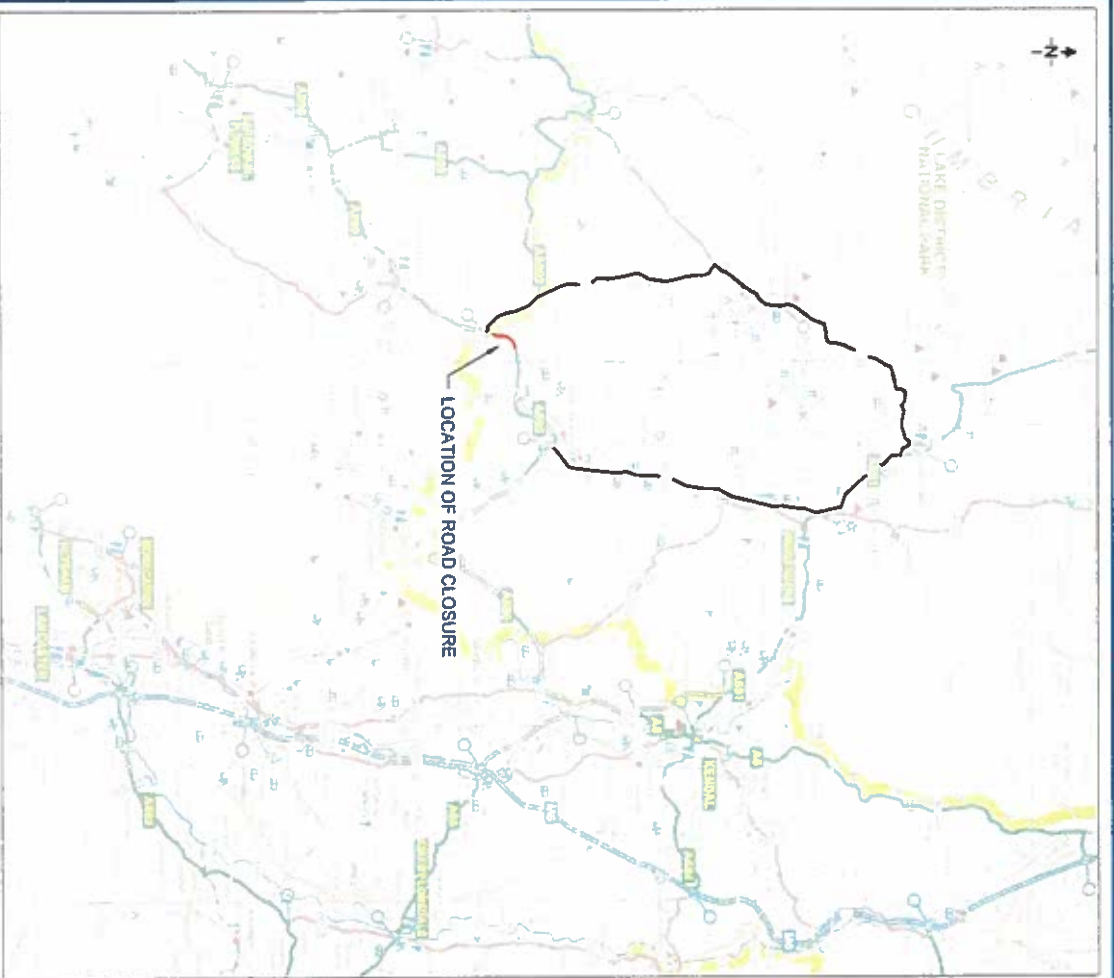

KEY

 EXTENT OF A590 ROAD CLOSURE

 A590 DIVERSION ROUTE

A MASTER COPY OF THIS DRAWING HAS BEEN SIGNED IN ACCORDANCE WITH THE COMPANY'S QUALITY MANAGEMENT SYSTEM

THIS MAP IS REPRODUCED FROM ORDNANCE SURVEY MATERIAL WITH THE PERMISSION OF ORDNANCE SURVEY ON BEHALF OF THE CONTROLLER OF HER MAJESTY'S STATIONERY OFFICE © CROWN COPYRIGHT AND DATABASE RIGHTS 2014 ORDNANCE SURVEY 1000300449



Rev	Date	Description	By	Chk	App

Project

AREA 13 MAC
A590 TRUNK ROAD

A590 GREENODD BENDS RESURFACING SCHEME
ROAD CLOSURE AND DIVERSION ROUTE

Title

Drawn: G. ALLEN GA 22-07-14 JULY 14

Design: G. ALLEN GA 22-07-14 JULY 14

Checked: A. FOWLER AF 22-07-14 JULY 14

QM Check: R. GOUBREE RC 22-07-14 JULY 14

Project Director Approval: A. FOWLER AF JULY 14

Purpose of Issue: INFORMATION COPY

CLIENT



AGENT



AREA 13

Dwg No.

1110071 / 003

Scale: NOT TO SCALE

CAD Ref: 5:0RD:010:R1:DWG:1:500M:110071 V

Rev: Ø